


D1.4
Dec. 5, 2011

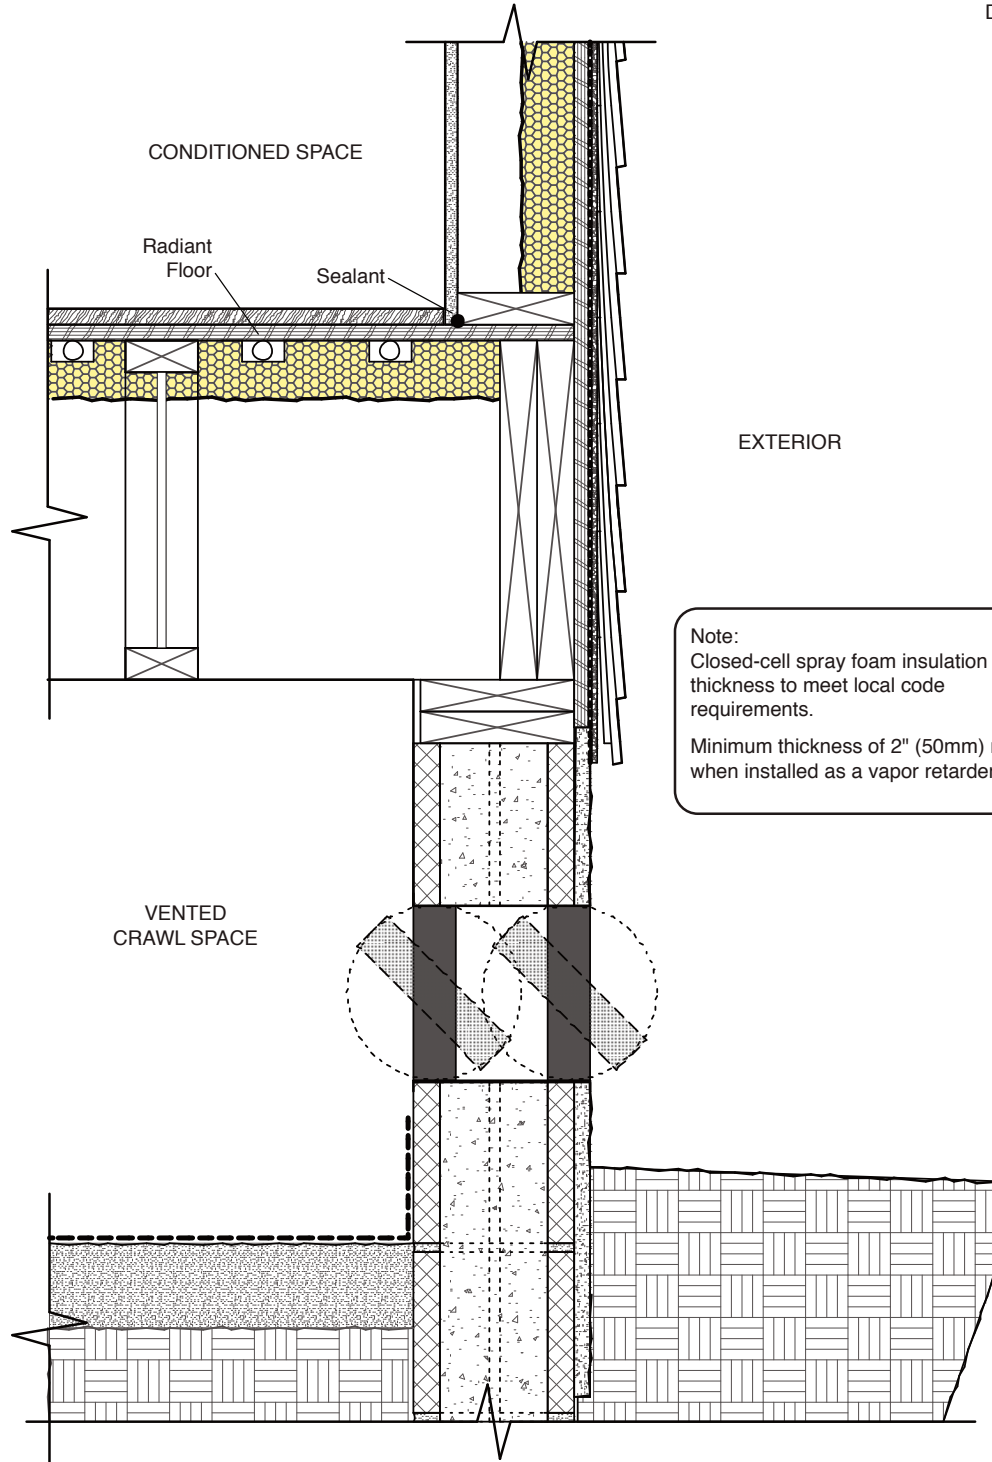

Note:
Closed-cell spray foam insulation
thickness to meet local code
requirements.
Minimum thickness of 2" (50mm) required
when installed as a vapor retarder.